

NOTICE OF PUBLIC HEARING

HEARING DATE: **Tuesday, January 11, 2022 at 4:00 pm**

PLACE: **This will be a virtual / electronic meeting**

Town Council approved Committee of Adjustment Hearings to be held electronically through By-law 4362(2021).

The Town of Pelham Committee of Adjustment meeting live webcast will be streaming at: <https://www.youtube.com/user/TownOfPelham>

Under Section 45 of the Planning Act, R.S.O. 1990, as amended, notice is hereby given that an application for **minor variance** or permission will be heard by the Committee of Adjustment for the Town of Pelham at the date and place shown above.

File Number: **A30/2021P**

Subject Lands: **350 Canboro Road, Pelham**

Legal Description: **Part of Lot 6, Concession 8**

The subject land is located on the south side of Canboro Road, lying west of Effingham Street, being Part of Lot 6, Concession 8, in the Town of Pelham



Nature and Extent of Relief/ Permission Applied for:

The subject land is zoned Agricultural 'A' in accordance with Pelham Zoning By-law 1136(1987), as amended. Application is made for relief, to construct a detached accessory building, from:

Section 7.7(a) "Maximum (Accessory) Lot Coverage" – to permit a maximum accessory lot coverage of 2.7% whereas the by-law allows for 1% provided the maximum lot coverage of all buildings does not exceed 10%; and

Section 7.7(d) "Maximum Building Height" – to permit a maximum building height of 7.6m whereas the by-law allows 3.7m.

PUBLIC HEARING: This is a public hearing called for the purpose of hearing evidence for, or in opposition to, the above noted application. Anyone wishing to register objections, support or comments concerning this application may present them in writing to the Secretary-Treasurer prior to the hearing and/or at the hearing, or make a verbal presentation at the hearing.

YOUR INPUT IS ENCOURAGED: The Committee would appreciate receiving your written and/or verbal comments regarding this application. **Written comments must be submitted by December 29, 2021.** If the Secretary-Treasurer does not receive your comments by this date, it may be presumed you have no objection to the proposal. Should an extension be required, please contact the Secretary-Treasurer. Verbal comments will be received by the Committee at the electronic public hearing via Zoom. **To participate in the virtual meeting to provide oral input, please pre-register with the Secretary Treasurer by sending an email to the email address noted below before 12:00pm noon on Friday, January 7, 2022.** All registrants will be provided with instructions on how to use your computer, tablet or phone to participate in the remote electronic public meeting. Registrants will be notified of the Committee of Adjustments Decision. If you have not submitted written comments or pre-registered and wish to submit a comment during the meeting, you may livestream the meeting from our YouTube Channel and e-mail comments to clerks@pelham.ca during the public comment portion of the application only. If your comments are not received during the public portion of the application, they will not be considered. Unless indicated otherwise, personal information and all comments will become part of the public record and may be publicly released.

It is highly recommended that the applicant or the authorized agent of the applicant be present at the hearing. Please note that if you do not attend at this hearing, the Committee may proceed in your absence and you will not be entitled to any further notice in the proceedings.

NOTICE OF DECISION: Requests for copies of the decision of the Committee of Adjustment or notice of adjournment of hearing, if any, must be in writing and addressed to:

Secretary Treasurer of the Committee of Adjustment
20 Pelham Town Square, P.O. Box 400, Fonthill ON L0S 1E0
905-892-2607 ext. 315 hwillford@pelham.ca

For technical questions, please contact:
Kenny Ng, Planner
905-892-2607 ext. 324 kng@pelham.ca




COMMITTEE OF ADJUSTMENT

Town of Pelham
20 Pelham Town Square, P.O. Box 400
Fonthill, ON, L0S 1E0

A handwritten signature in blue ink, appearing to read "Holly Willford", is written above a solid horizontal line.

Holly Willford
Town Clerk/Secretary-Treasurer


Date of Mailing: November 26, 2021.

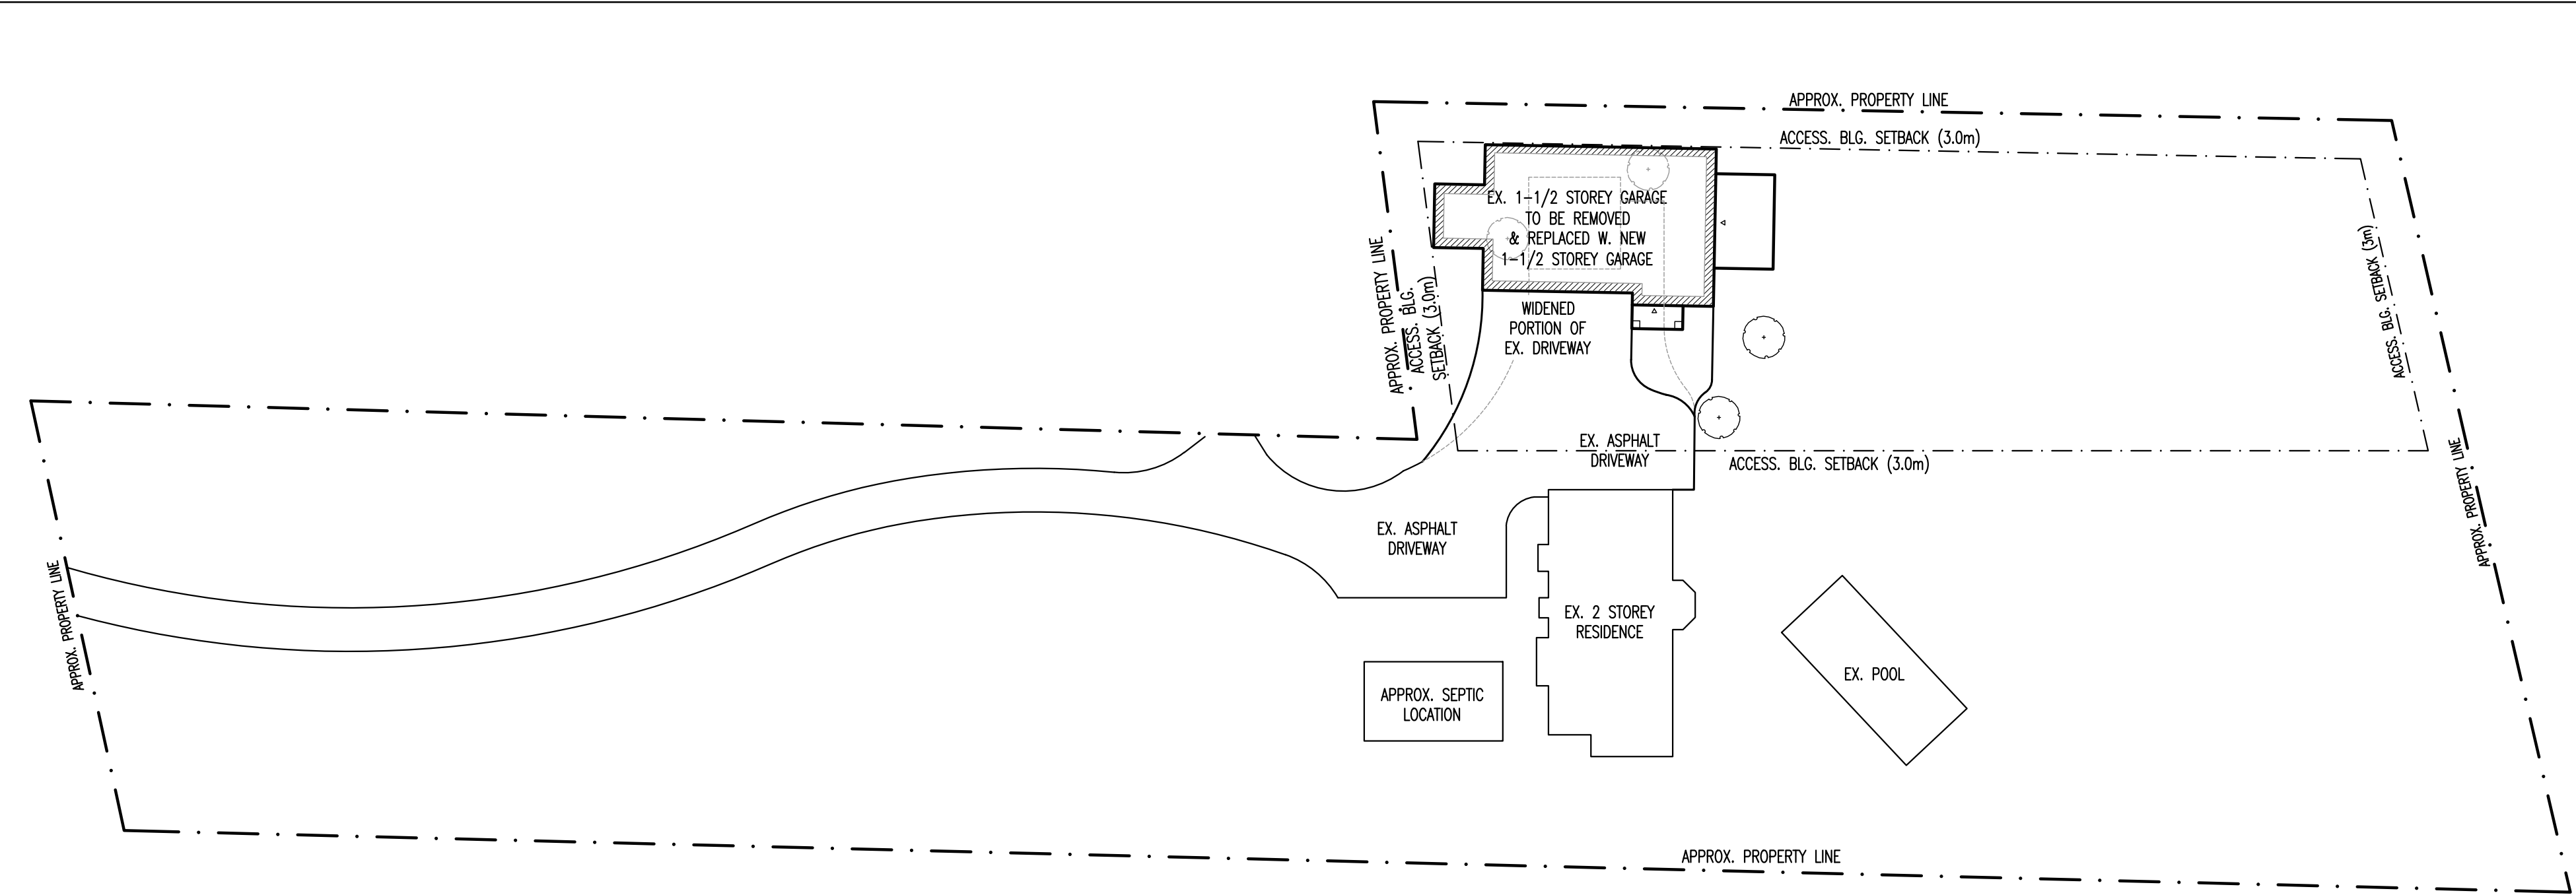

LOT COVERAGE TABLE (AGRICULTURE 'A' ZONE)			
LOT AREA	AREA ± (SF)	AREA ± (SM)	% COVERED
ALLOWABLE LOT COVERAGE (10% TOTAL BUILDINGS)	8859.7	823.1	10.0
ALLOWABLE LOT COVERAGE (1% TOTAL ACCESSORY)	886.0	82.3	1.0
EXISTING 2 STOREY RESIDENCE	2181.50	202.67	2.5
EXISTING POOL	966.00	89.74	1.1
PROPOSED 1-1/2 STOREY GARAGE	2405.93	223.52	2.7
PROPOSED 3-SEASON SUNROOM	354.65	32.95	0.4
TOTAL COVERAGE	5907.7	548.8	6.7

PROPOSED SITE PLAN

SCALE: 1/32"=1'-0"

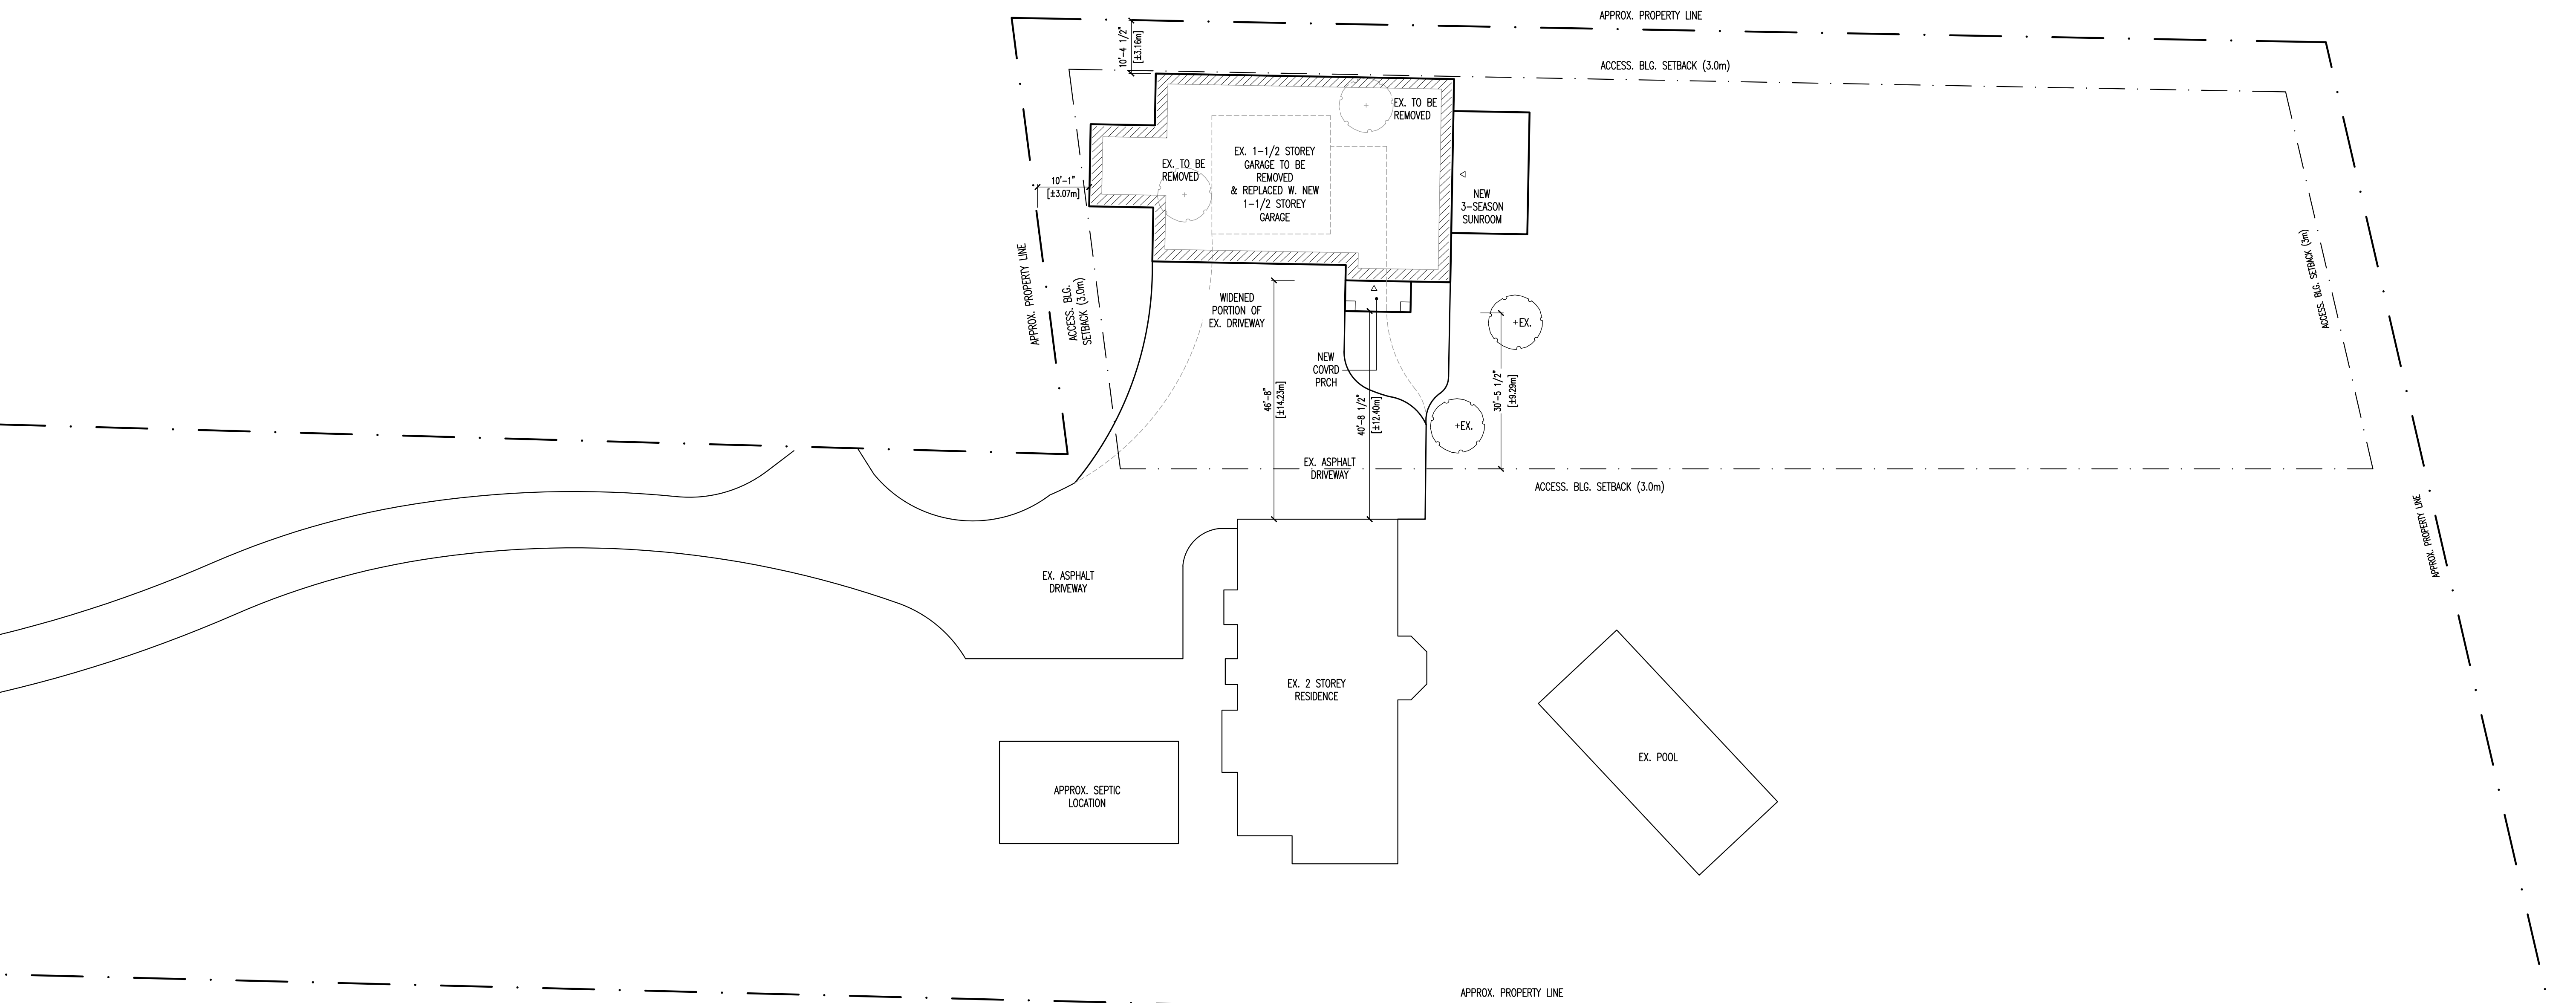


PROPOSED SITE PLAN (LOCALIZED)

SCALE: 1/16"=1'-0"

THESE DOCUMENTS ARE NOT TO BE SCALED.
THE DESIGN AND DOCUMENTS REMAIN THE PROPERTY OF THE ARCHITECT. NO PART OF THESE DOCUMENTS SHALL BE REPRODUCED, COPIED, ALTERED, REPRODUCED, OR TRANSMITTED IN ANY FORM OR BY ANY MEANS, ELECTRONIC OR MECHANICAL, INCLUDING PHOTOCOPYING, RECORDING, OR BY ANY INFORMATION STORAGE AND RETRIEVAL SYSTEM, WITHOUT THE WRITTEN CONSENT OF THE ARCHITECT.
CONTRACTOR TO VERIFY ALL DETAILS AND DIMENSIONS AND CONDITIONS OF SITE PRIOR TO COMMENCING WORK. ALL WORK SHALL BE COMPLETED WITHIN THE SPECIFIED TIME FRAME AND SHALL BE SUBJECT TO THE APPROVAL OF THE ARCHITECT.
ONLY SIGNED AND SEALED DOCUMENTS ARE TO BE USED FOR CONSTRUCTION PURPOSES.

NO.	BY	DATE	REVISION
01	DS	2021-04-12	ISSUED FOR MINOR VARIANCE
02	DS	2021-05-11	RE-ISSUED FOR MINOR VARIANCE
03	DS	2021-06-05	RE-ISSUED FOR MINOR VARIANCE

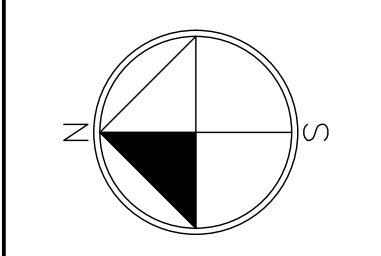


2M architects inc.
115 Lake Street
St. Catharines, ON
Canada L2R 5X7
Tel: 905-687-9777
Fax: 905-687-9997
2Marchitects@coogeco.net
www.2marchitects.ca



drawn by:	DS	plot scale:	1:1
design by:	MRM	scale:	AS NOTED
approved by:	LJM	date:	2021-06-05


project title:	PROPOSED SITE PLAN
drawing title:	PROPOSED SITE PLAN

job number:	17-80
revision number:	
drawing number:	A1

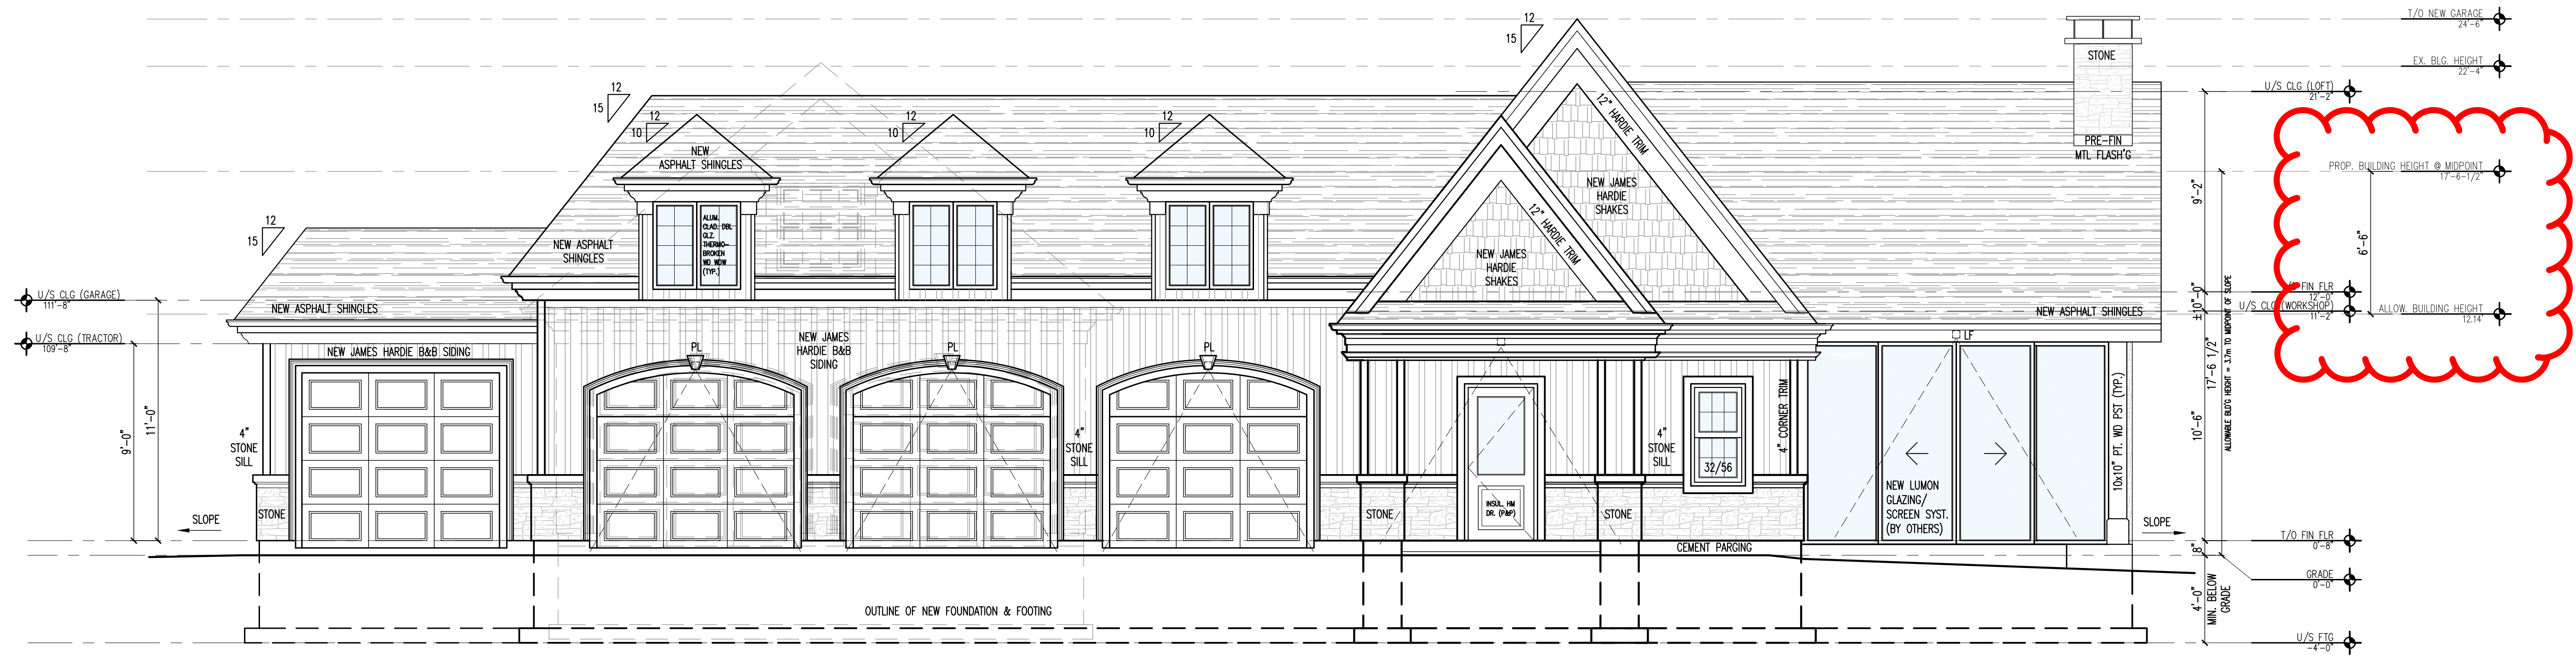

PROPOSED WEST ELEVATION

SCALE: 1/4"=1'-0"

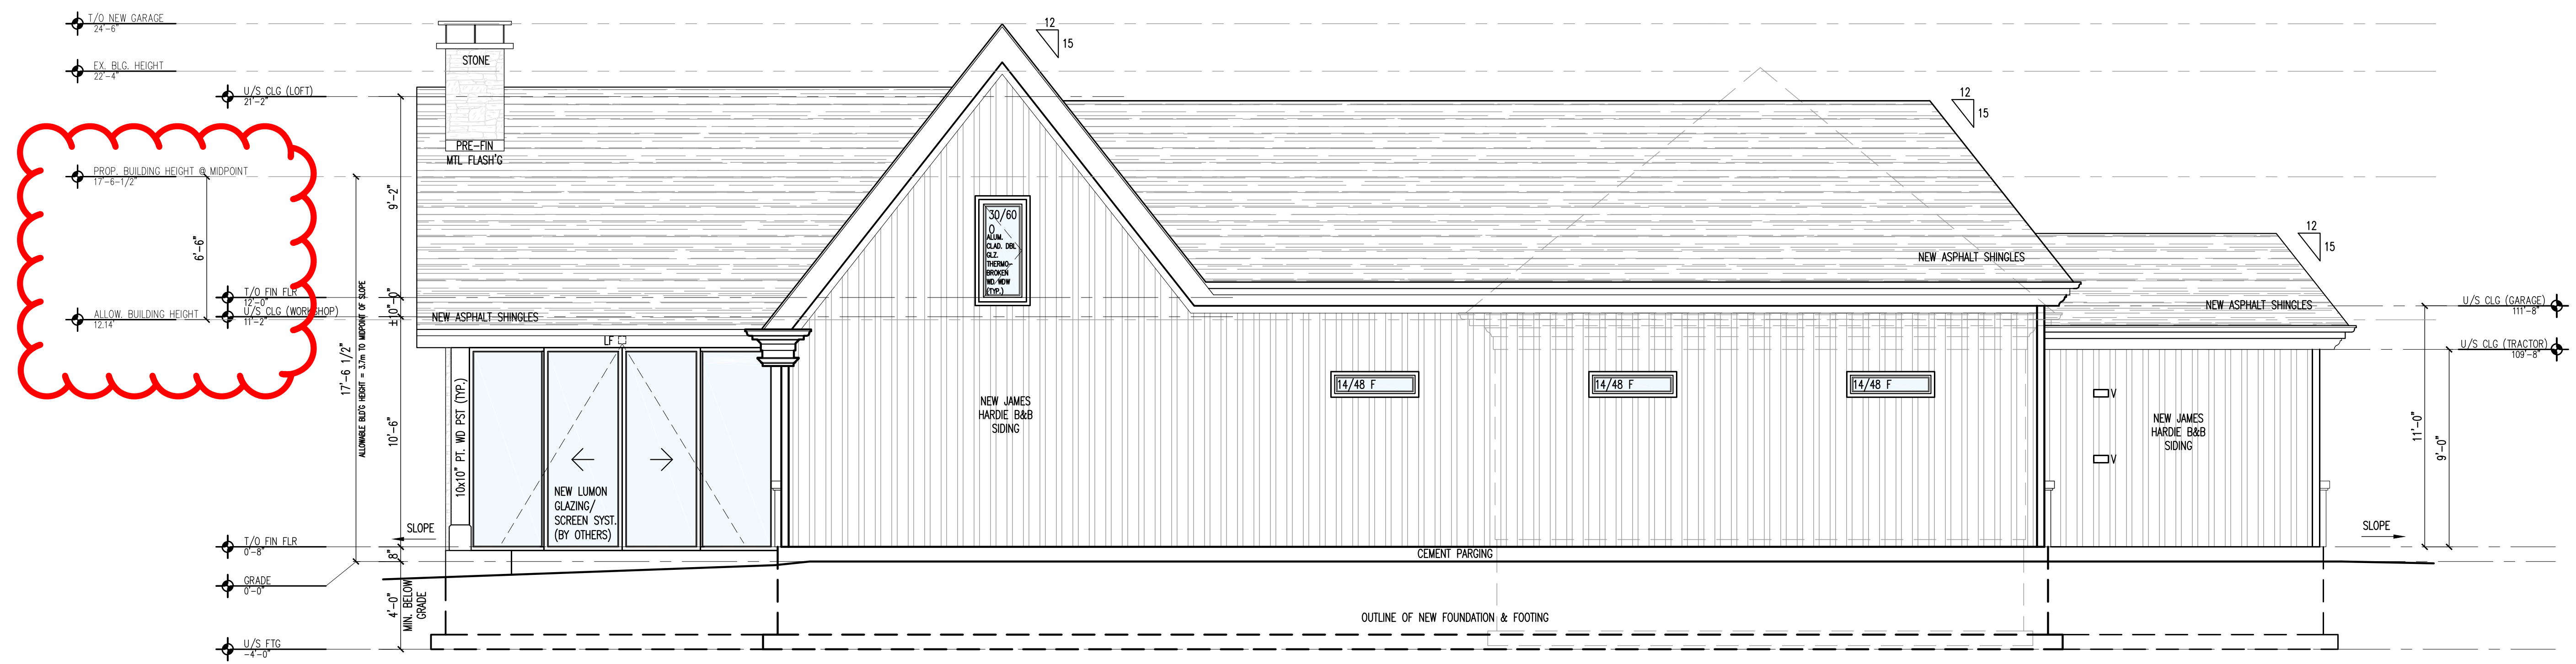

PROPOSED EAST ELEVATION

SCALE: 1/4"=1'-0"


THESE DOCUMENTS ARE NOT TO BE SCALED. THE DESIGN AND DOCUMENTS REMAIN THE PROPERTY OF THE ARCHITECT. ANY CHANGES TO THE DESIGN SHALL BE MADE BY THE ARCHITECT. ALL DOCUMENTS TO BE RETURNED AT COMPLETION OF WORK. CONTRACTOR TO SITE VERIFY ALL DETAILS AND DIMENSIONS AND COMMENCEMENT WITH THAT RELATED PORTION OF THE WORK ONLY. SIGNED AND SEALED AND STAMPED DOCUMENTS ARE TO BE USED FOR CONSTRUCTION PURPOSES.

NO.	DATE	REVISION
01	2021-04-12	ISSUED FOR MINOR VARIANCE
02	2021-05-11	RE-ISSUED FOR MINOR VARIANCE
03	2021-06-05	RE-ISSUED FOR MINOR VARIANCE

2M architects inc.
 115 Lake Street
 St. Catharines, ON
 Canada L2R 5X7
 Tel: 905-687-9777
 Fax: 905-687-9997
 2Marchitects@coogeco.net
 www.2marchitects.ca

Drawn by: DS
 Design by: MRM
 Approved by: LJM
 Scale: AS NOTED
 Date: 2021-06-05

Project Title: PROPOSED ELEVATIONS
 Revision Number: 17-80
 Drawing Number: A5

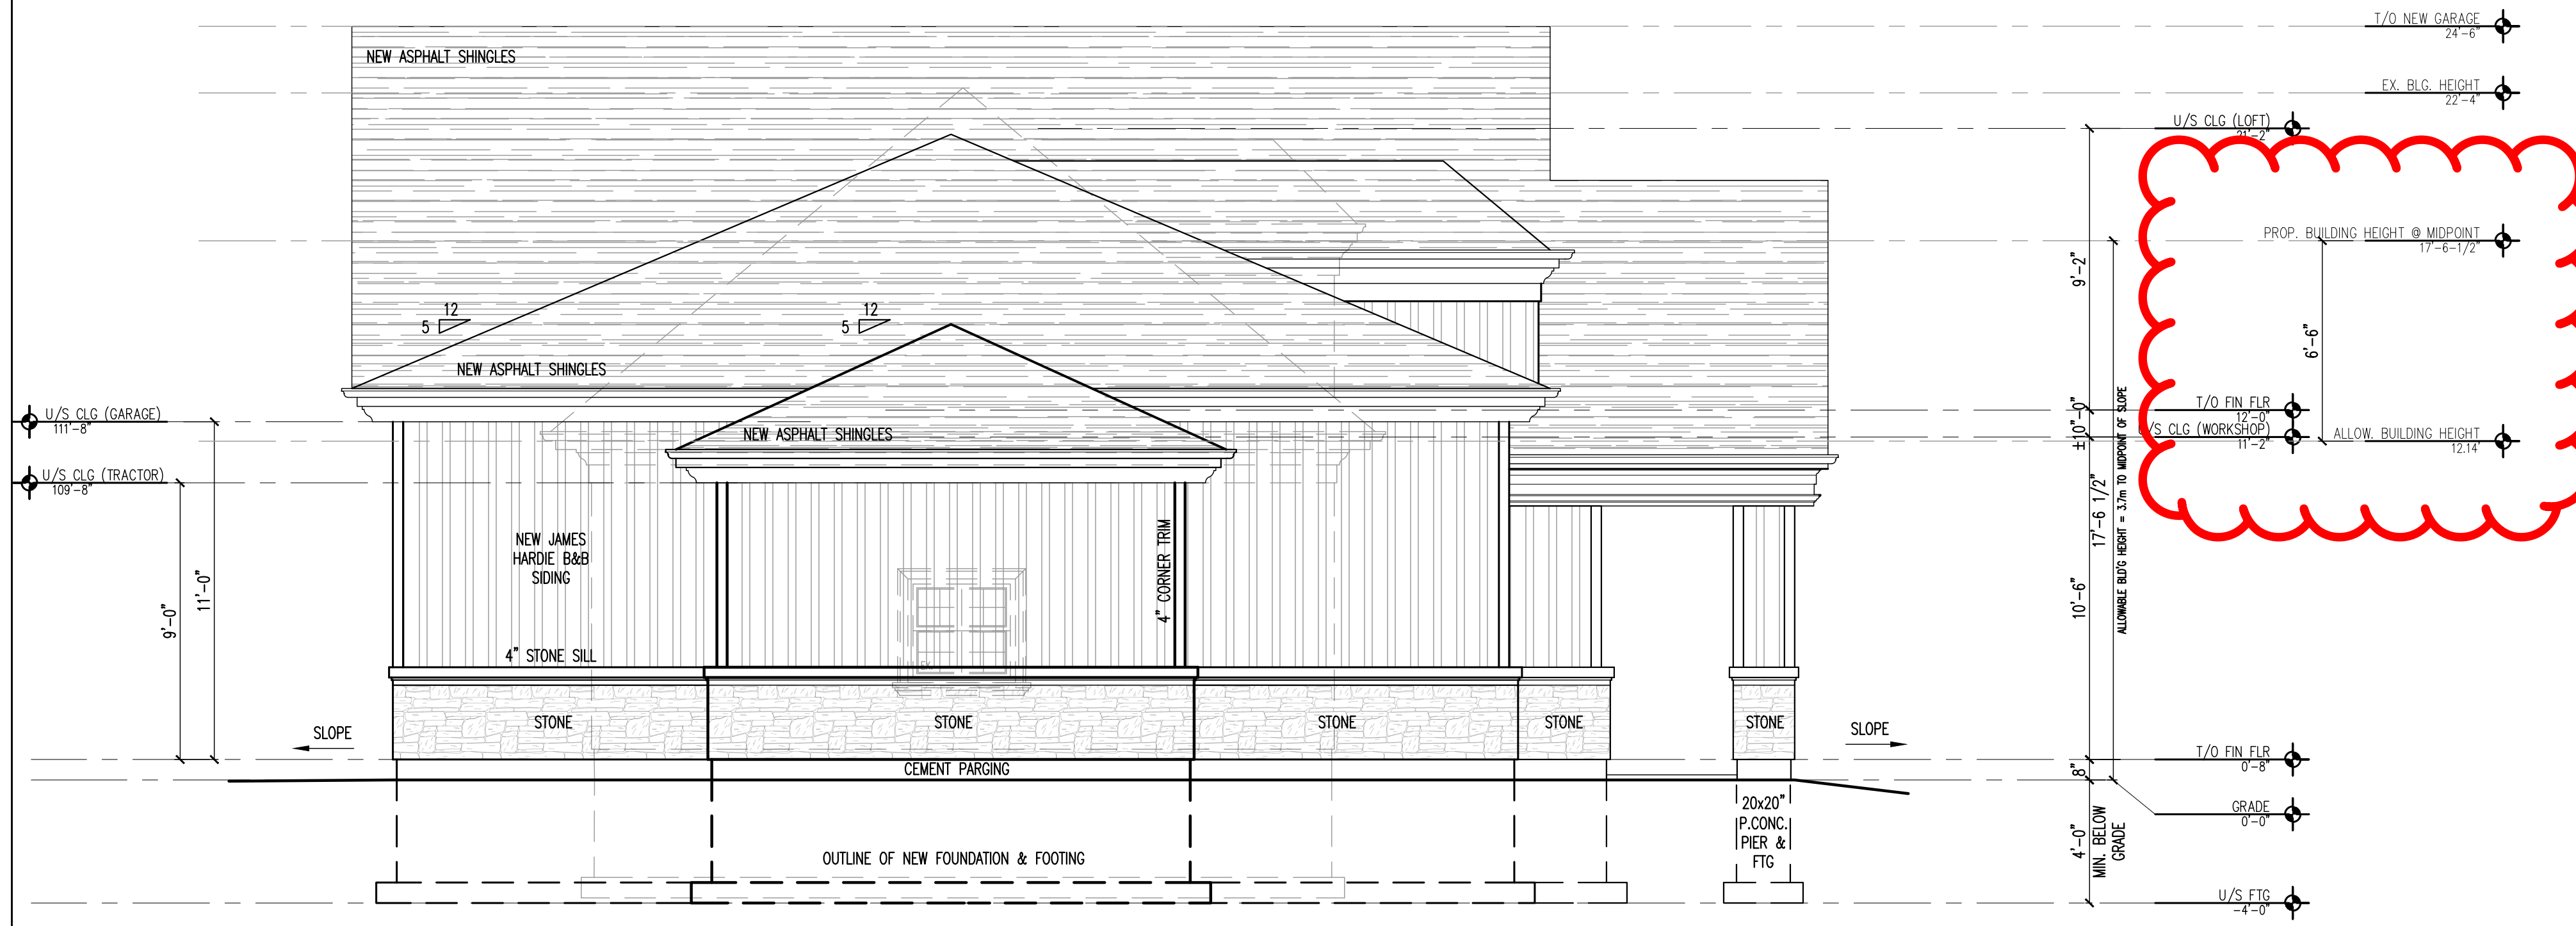

PROPOSED NORTH ELEVATION

SCALE: 1/4"=1'-0"



PROPOSED SOUTH ELEVATION

SCALE: 1/4"=1'-0"

THESE DOCUMENTS ARE NOT TO BE SCALED.
THE DESIGN AND DOCUMENTS REMAIN THE PROPERTY OF THE ARCHITECT. NO PART OF THIS DESIGN OR DOCUMENTS MAY BE REPRODUCED OR TRANSMITTED IN ANY FORM OR BY ANY MEANS, ELECTRONIC OR MECHANICAL, INCLUDING PHOTOCOPYING, RECORDING, OR BY ANY INFORMATION STORAGE AND RETRIEVAL SYSTEM, WITHOUT THE ARCHITECT'S WRITTEN CONSENT. ALL DOCUMENTS TO BE RETURNED AT COMPLETION OF WORK.
CONTRACTOR TO SITE VERIFY ALL DETAILS AND DIMENSIONS AND CONFIRM WITH THE ARCHITECT BEFORE PROCEEDING WITH THAT RELATED PORTION OF THE WORK. ONLY SIGNED SEALED AND STAMPED DOCUMENTS ARE TO BE USED FOR CONSTRUCTION PURPOSES.

NO.	REV.	DATE	REVISION
01	05	2021-04-12	ISSUED FOR MINOR VARIANCE
02	05	2021-05-11	RE-ISSUED FOR MINOR VARIANCE
03	05	2021-06-05	RE-ISSUED FOR MINOR VARIANCE

NO.	REV.	DATE	REVISION

2M architects inc.
115 Lake Street
St. Catharines, ON
Canada L2R 5X7
Tel: 905-687-9777
Fax: 905-687-9997
2Marchitects@cogeo.net
www.2marchitects.ca

drawn by:	DS	plot scale:	1:1
design by:	MRM	scale:	AS NOTED
approved by:	LJM	date:	2021-06-05

project title:
PROPOSED ELEVATIONS

drawing title:
DRAFT

job number:
17-80

revision number:
A6

drawing number:

Electronic Hearing Procedures &

How to Get Involved in a Town of Pelham Zoom Hearing

All Town of Pelham in person Committee of Adjustment hearings have been cancelled, instead the Town is holding all Committee of Adjustment hearings electronically via Zoom.

Notice of Hearing

A Notice of Hearing will be mailed to the all persons listed as owners in the last revised assessment roll number within 60 meters (200 feet) of the subject property. The Notice of Hearing can also be found at the Town of Pelham website for all applications being heard by electronic meetings: <https://www.pelham.ca/en/town-hall/committee-of-adjustment.aspx>

How to Submit Comments

Public input on applications is invited. During this time, written comments are encouraged as the preferred method of receiving public input. Written comments may be sent by mail or e-mail to the attention of the Secretary Treasurer. You may also drop written comments off at Town Hall in the drop box. You may also provide oral input by joining the electronic meeting.

Written Comments

Please provide written input by mailing or e-mailing your comments to the Secretary Treasurer by the date indicated on the Notice of Hearing. You may also drop off written comments to Town Hall in the drop box.

Oral Submissions

To participate in the remote electronic public meeting to provide oral input, please pre-register with the Secretary Treasurer by telephone or email by the date indicated on the Notice of Hearing. All registrants will be provided in advance of the meeting instructions on how to use your computer, tablet or phone to participate in the electronic meeting.

Please note, the Secretary Treasurer will provide you the Zoom link and password in advance of the meeting. This is for pre-registered participants only and is not to be shared with others.

View the Meeting – E-mail Comments Live

The remote electronic meeting can be viewed by live-streamed on the Town's YouTube Channel at <https://www.youtube.com/user/TownOfPelham>. While viewing the meeting live you may submit comments during your application of interest to: clerks@pelham.ca. Please note, if your comments are submitted after the public portion of the application you are interested in has been closed, your comments will not be considered. This method of public participation is not the preferred method as you may not submit your comments in time. Use this method at your own risk and the Town is not responsible for any livestream lag, disconnection or internet failures.

More Information

For more information please contact:

Secretary Treasurer of the Committee of Adjustment
20 Pelham Town Square, P.O. Box 400, Fonthill ON L0S 1C0
905-892-2607 ext. 315 hwillford@pelham.ca

Assistant Secretary Treasurer of the Committee of Adjustment
20 Pelham Town Square, P.O. Box 400, Fonthill ON L0S 1C0
905-892-2607 ext. 320 sleach@pelham.ca

For technical questions, please contact:
Kenny Ng, Planner
905-892-2607 ext. 324 kng@pelham.ca

Test Session

Prior to the Committee of Adjustment hearing, participants are required to take part in a test Zoom session with Town staff. Testing will cover the audio and video quality of the participant's device; reviewing the process for participants to join the meeting; and reviewing the presentation process.

The test session will be held on the Monday prior to the meeting. The test session should take less than 15 minutes to complete. Note: other members of the public may be in the same test session. The Secretary-Treasurer or Assistant Secretary Treasurer will contact you via email with your test session information.

Participant Process During Meetings

- Participants are required to join the meeting 15 minutes in advance of the start time for the Hearing.
- Participants are responsible for ensuring their background is free from offensive or vulgar material. If inappropriate material is visible you will be removed from the meeting.
- Vulgar or offensive language / comments will not be tolerated. If inappropriate language is used you will be removed from the meeting.
- Participants' microphones will remain off until they are called to speak.
- Once your comments have been heard by the Committee of Adjustment, your microphone will again be muted. Once voting on the item has taken place, participants will be removed from the meeting completely.
- Once removed from the Hearing, you can visit the Town's YouTube if you wish to continue watching the meeting.

Technical Difficulties During Hearings

- Beyond the mandatory training session, Town staff will **not** provide technical assistance for participants before or during Hearings.
- If a participant's connection to the meeting fails during the Hearing, Town Staff will attempt to make reasonable efforts to re-establish connection for a period of 5 minutes. If the connection cannot be re-established within 5 minutes, the comments received up to that point will be included as part of the official record and the hearing will continue.
- If a participant is not present when called upon by the Chair three times, the participant will be considered absent and the hearing will continue without the participant.
- If, in the Chair's opinion, a participant's audio / video is not of an acceptable quality, the Chair may require the participant to use the dial-in option or may defer the application until a regular hearing can be held.