

NOTICE OF PUBLIC HEARING**HEARING DATE:** Tuesday July 21, 2020 at 4:00pm**PLACE:** This will be a virtual / electronic meeting

Town Council approved Committee of Adjustment Hearings to be held electronically during an Emergency through By-law 4231(2020).

The Town of Pelham Committee of Adjustment meeting live webcast will be streaming at: <https://www.youtube.com/user/TownOfPelham>

In the matter of the Planning Act; Revised Statutes of Ontario, 1990, Chapter P.13; notice is hereby given that an application for **consent** under the file number noted below will be heard by the Committee of Adjustment for the Town of Pelham at the date and place shown above.

File Number: B4/2020P**Subject Lands:** 725 Quaker Road**Legal Description:** Part of Lot 237, former Township of Thorold, now Town of Pelham**Location of the lands and purpose of this application:**

The subject parcel, shown as Part 2 on the attached sketch, is an interior parcel of land situated 61.14 metres south of Quaker Road, lying west of Clare Avenue, being Part of Lot 237, former Township of Thorold, now in the Town of Pelham.

Application is made for consent to convey 2,189.97 square metres of land (Part 2), to be added to the abutting property to the east, for future development. Part 1 is to be retained for continued residential use of the dwelling known municipally as 725 Quaker Road.

PUBLIC HEARING: This is a public hearing called for the purpose of hearing evidence for, or in opposition to, the above noted application. Anyone wishing to register objections, support or comments concerning this application may present them in writing to the Secretary-Treasurer prior to the hearing and/or at the hearing, or make a verbal presentation at the hearing.

YOUR INPUT IS ENCOURAGED: The Committee would appreciate receiving your written and/or verbal comments regarding this application. Written comments must be submitted by **July 9, 2020**. If the Secretary-Treasurer does not receive your comments by this date, it may be presumed you have no objection to the proposal. Should an extension be required, please contact the Secretary-Treasurer. Verbal comments will be received by the Committee at the electronic public hearing via Zoom. To participate in the virtual meeting to provide oral input, please pre-register with the Secretary Treasurer by sending an email to the email address noted below before 12:00pm noon on July 17, 2020. All registrants will be provided with instructions on how to use your computer, tablet or phone to participate in the remote electronic public meeting. Registrants will be notified of the Committee of Adjustments Decision. If you have not submitted written comments or pre-registered and wish to submit a comment during the meeting, you may livestream the meeting from our YouTube Chanel and e-mail comments to clerks@pelham.ca during the public comment portion of the application only. If your comments are not received during the public portion of the application, they will not be considered. Unless indicated otherwise, personal information and all comments will become part of the public record and may be publicly released.

It is highly recommended that the applicant or the authorized agent of the applicant be present at the hearing. Please note that if you do not attend at this hearing, the Committee may proceed in your absence and you will not be entitled to any further notice in the proceedings.


NOTICE OF DECISION: Requests for copies of the decision of the Committee of Adjustment or notice of adjournment of hearing, if any, must be in writing and addressed to:

Secretary Treasurer of the Committee of Adjustment
20 Pelham Town Square, P.O. Box 400, Fonthill ON L0S 1C0
905-892-2607 ext. 315 njbozzato@pelham.ca



COMMITTEE OF ADJUSTMENT
Town of Pelham
20 Pelham Town Square, P.O. Box 400
Fonthill, ON, L0S 1C0

For technical questions, please contact:
Curtis Thompson, Planner
905-892-2607 ext. 324 cthompson@pelham.ca

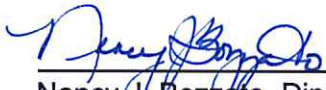
Nancy J. Bozzato, Dipl.M.M., AMCT
Town Clerk/Secretary-Treasurer


Date of Mailing: June 18, 2020

COMMITTEE OF ADJUSTMENT


PART OF LOT 237,
(GEOGRAPHIC TOWNSHIP OF THOROLD)

IN THE
TOWN OF PELHAM
REGIONAL MUNICIPALITY OF NIAGARA

SCALE: 1 : 500

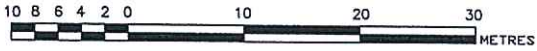


2020

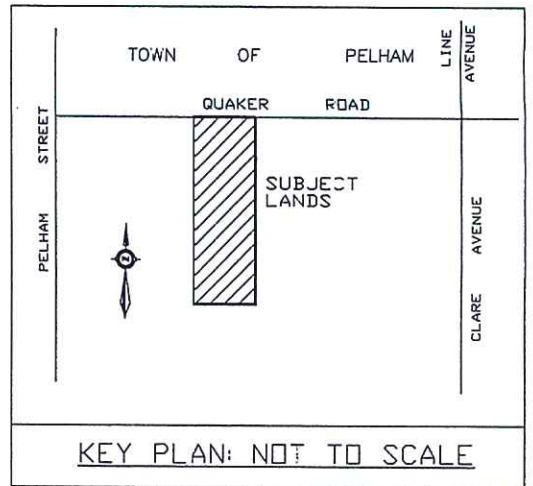

(ROAD ALLOWANCE BETWEEN LOTS 177 AND 237)

QUAKER (20.12± WIDE) ROAD

← 30.48± →

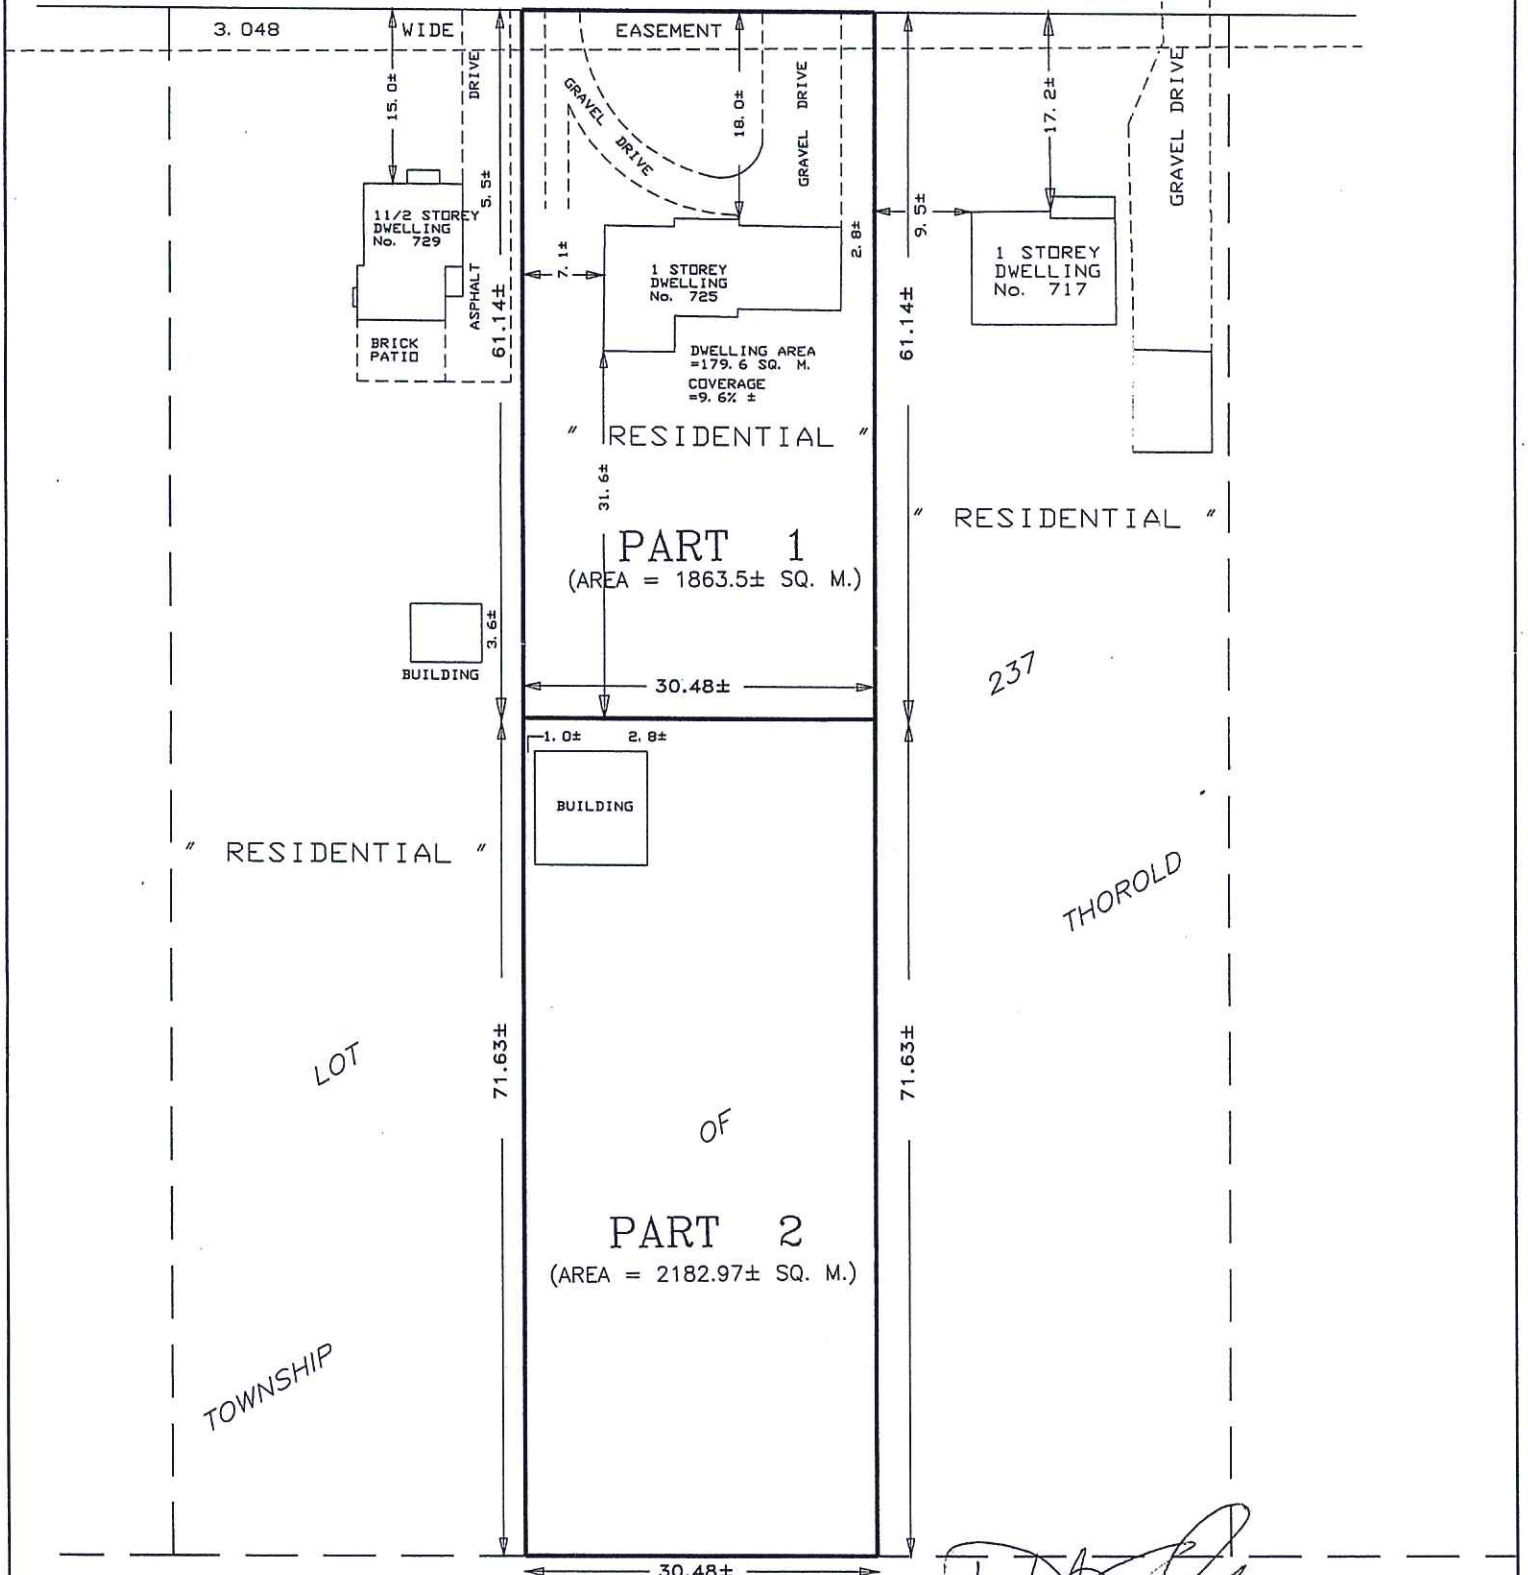

TOWNSHIP

LOT

OF

237

THOROLD

" FIELD "

[Signature]
PHILIP S. SUDA O.L.S. FEBRUARY 12, 2020 DATE

THIS SKETCH IS NOT VALID UNLESS EMBOSSED BY A SURVEYOR'S SEAL.
CAUTION: THIS IS NOT A PLAN OF SURVEY AND SHALL NOT BE USED FOR ANY OTHER PURPOSE EXCEPT AS STATED IN THE TITLE BLOCK

SUDA & MALESZYK SURVEYING INC.
ONTARIO LAND SURVEYORS
26 EAST MAIN STREET, SUITE 2
WELLAND, ONTARIO L3B 3W3
TEL: (905) 732-7851 FAX: (905) 732-7660
FILE: 20-25 JOB No: 5919-4